


Marysville Farms

Minnesota Rd. at Ravenswood Rd.


810-364-3600

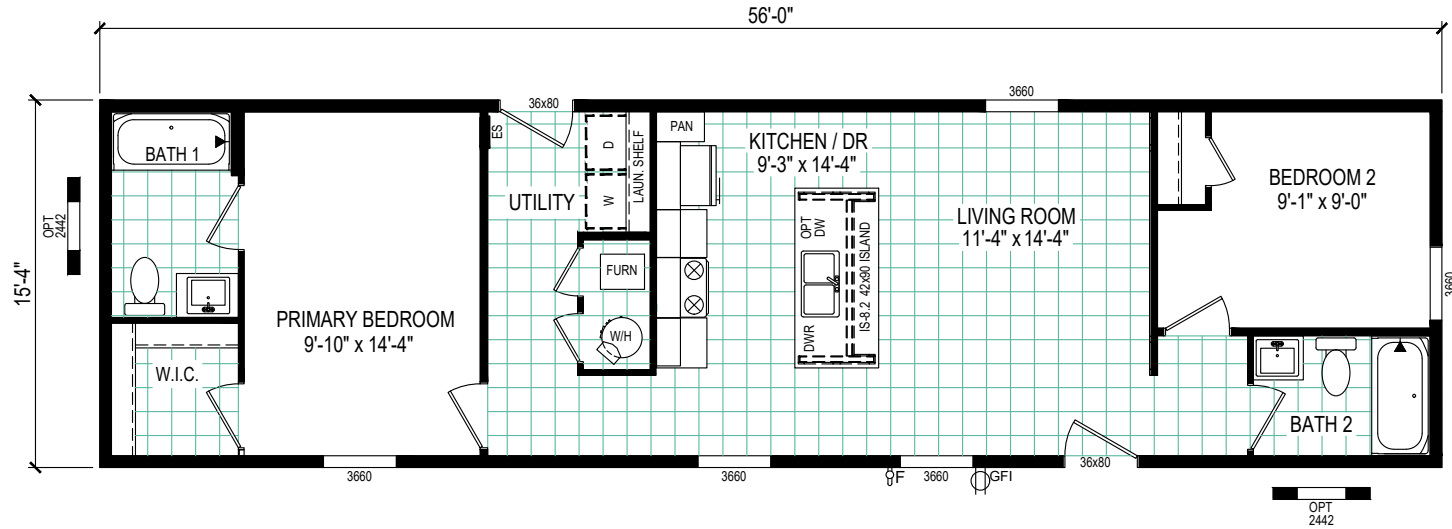

PULSE Collection

Model: 5616-E791

858 Square Feet - 2 Bed / 2 Bath

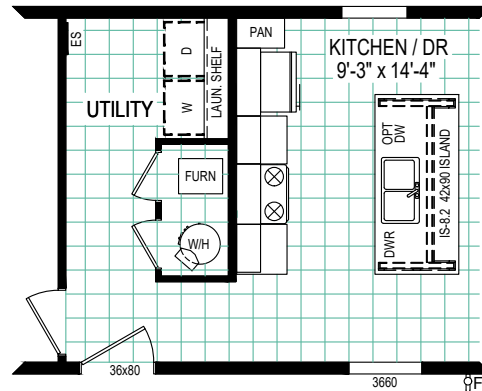

REVERSE AISLE OPTION

CLAYTON WAKARUSA
Div. of CMH Manufacturing West Inc.
66700 STATE ROAD 19 P.O. BOX 406
WAKARUSA, INDIANA 46573

PULSE COLLECTION
FLOOR PLAN

REVISION BOX

DRAWN BY: MDK
DATE: 5/11/2023

2023 MODEL

5616-E791