


# Marysville Farms

Minnesota Rd. at Ravenswood Rd.


## 810-364-3600

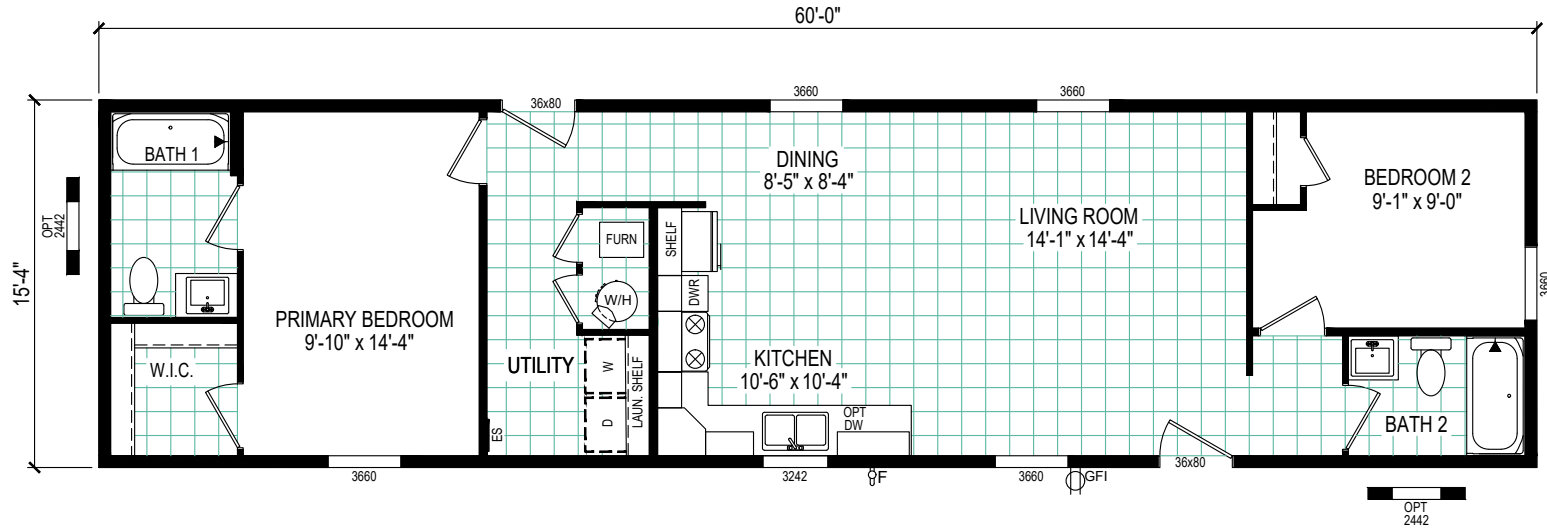

## Adrenaline Collection

Model: 6016-E200

920 Square Feet - 2 Bed / 2 Bath

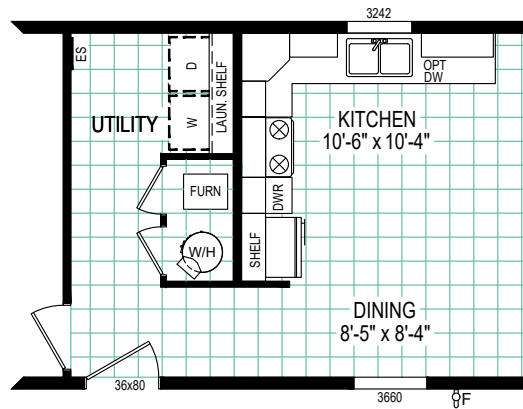

REVERSE AISLE OPTION

**CLAYTON WAKARUSA**  
 Div. of CMH Manufacturing West Inc.  
 66700 STATE ROAD 19 P.O. BOX 406  
 WAKARUSA, INDIANA 46573

**ADRENALINE COLLECTION**  
**FLOOR PLAN**

REVISION BOX

DRAWN BY: MDK  
 DATE: 4/24/2023

2023 MODEL

**6016-E200**