



# Marysville Farms

Minnesota Rd. at Ravenswood Rd.

## 810-364-3600

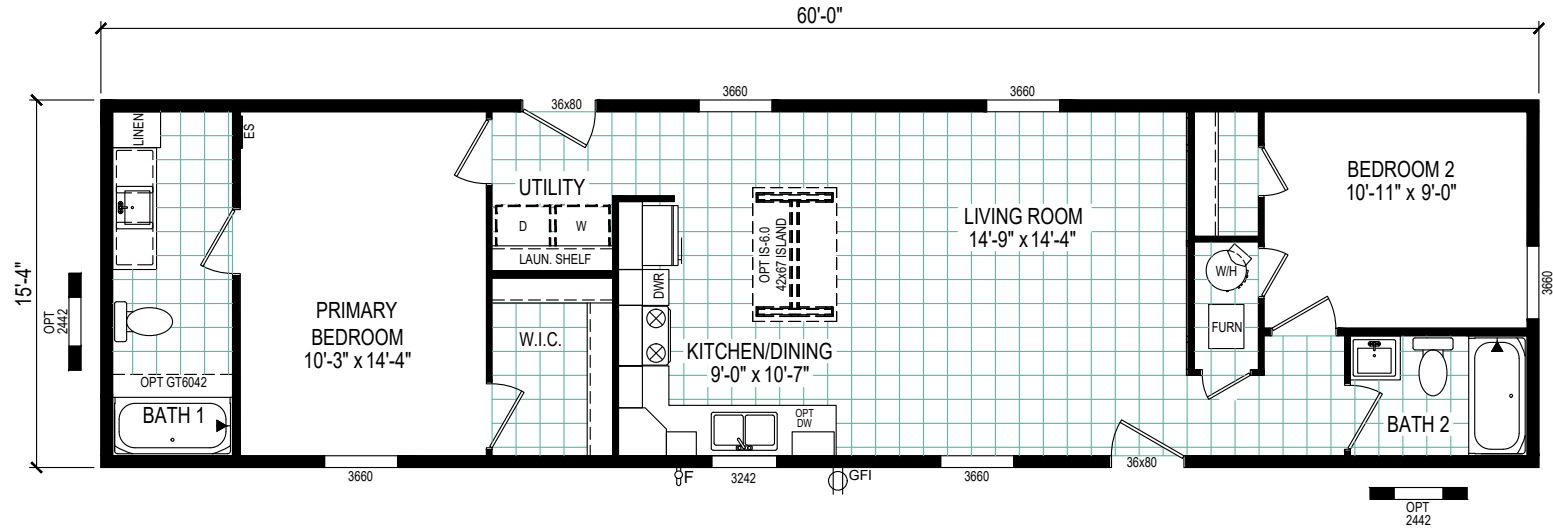

**Pulse Collection**  
Model: 6016-E779  
920 Square Feet - 2 Bed / 2 Bath

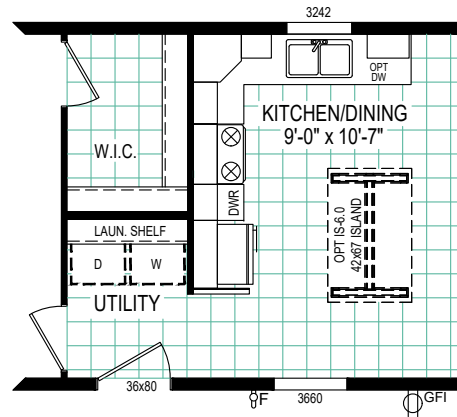

REVERSE AISLE OPTION

CLAYTON WAKARUSA  
Div. of CMH Manufacturing West Inc.  
66700 STATE ROAD 19 P.O. BOX 406  
WAKARUSA, INDIANA 46573

PULSE PRODUCT  
FLOOR PLAN

REVISION BOX

DRAWN BY: MDK  
DATE: 4/28/2023

2023 MODEL

6016-E779