


Marysville Farms

Minnesota Rd. at Ravenswood Rd.


810-364-3600

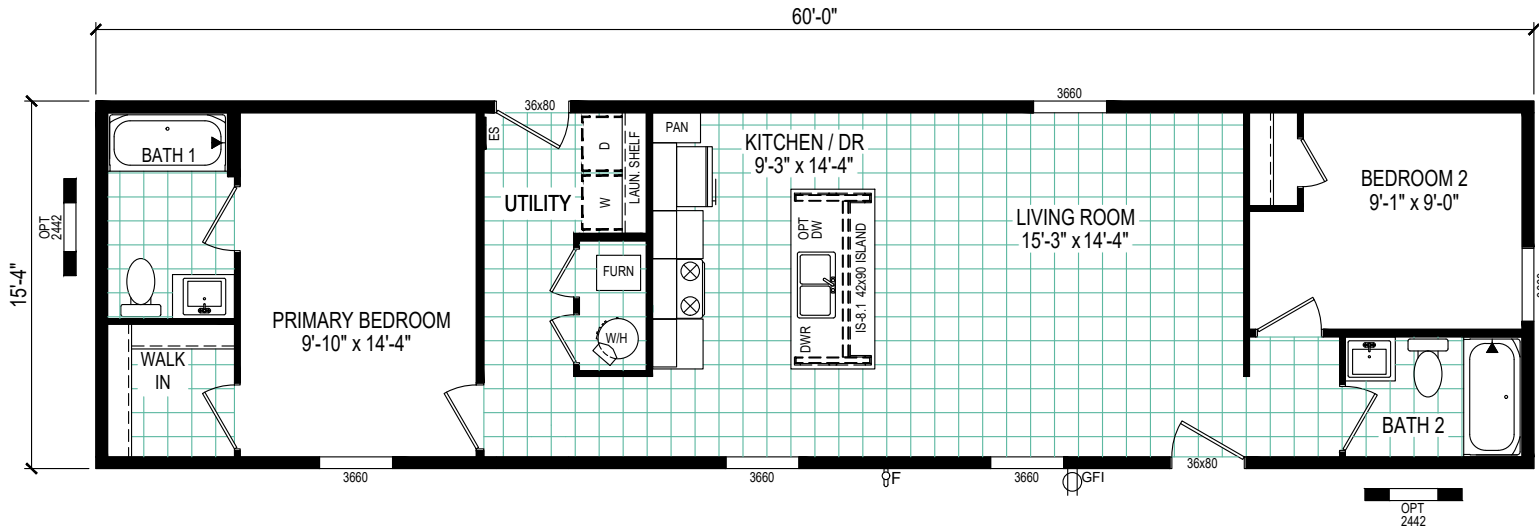

PULSE COLLECTION

Model: 6016-E791

1012 Square Feet - 2 Bed / 2 Bath

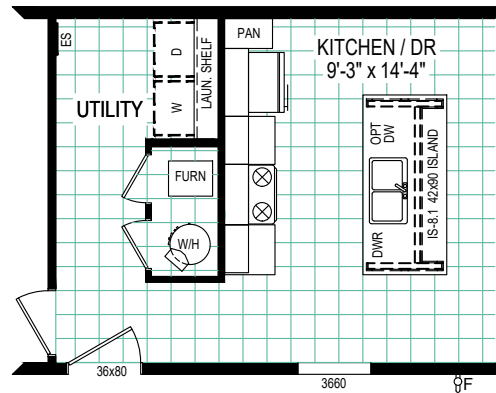

CLAYTON WAKARUSA
Div. of CMH Manufacturing West Inc.
66700 STATE ROAD 19 P.O. BOX 406
WAKARUSA, INDIANA 46573

PULSE COLLECTION
FLOOR PLAN

REVISION BOX

DRAWN BY: MDK
DATE: 4/24/2023

2023 MODEL

6016-E791