
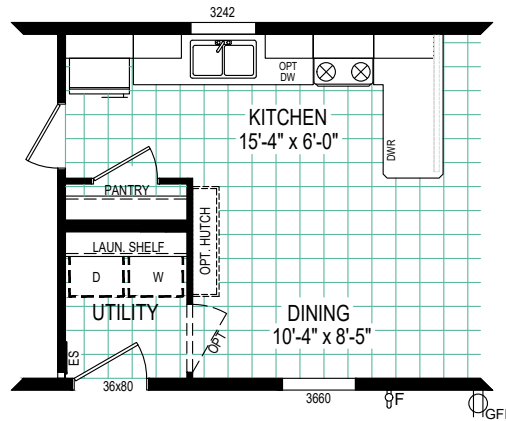



Marysville Farms

Minnesota Rd. at Ravenswood Rd.

810-364-3600

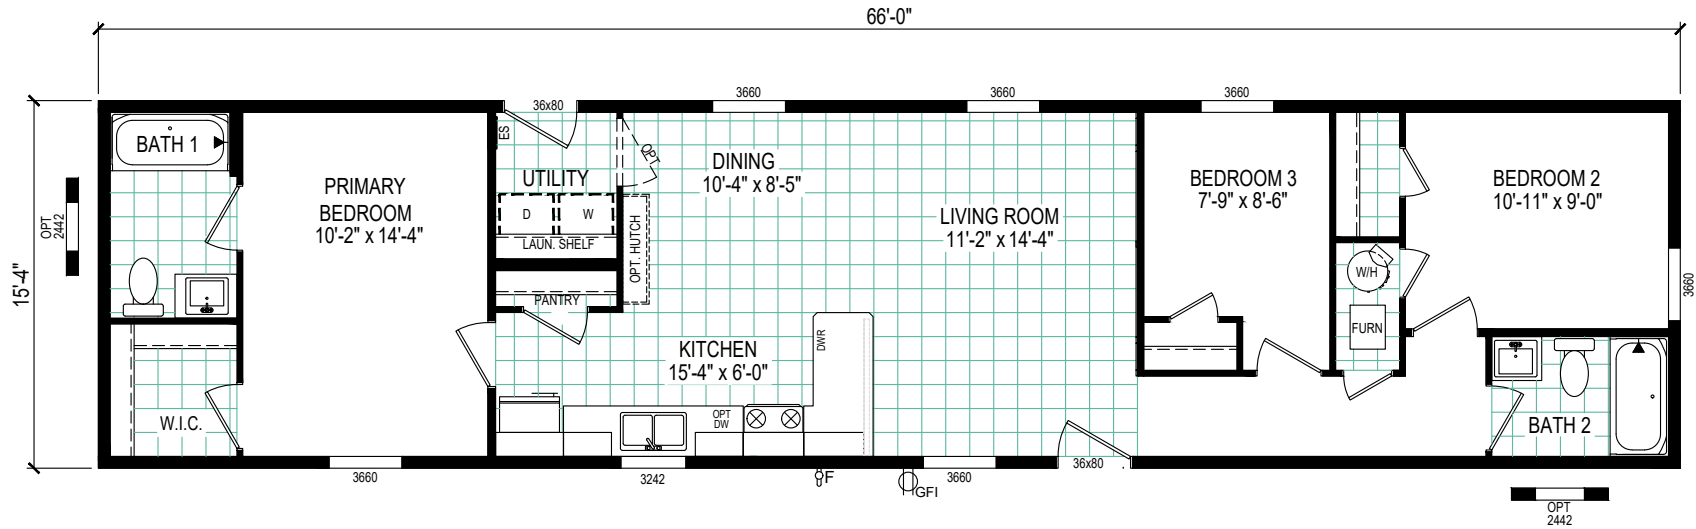

REVERSE AISLE OPTION

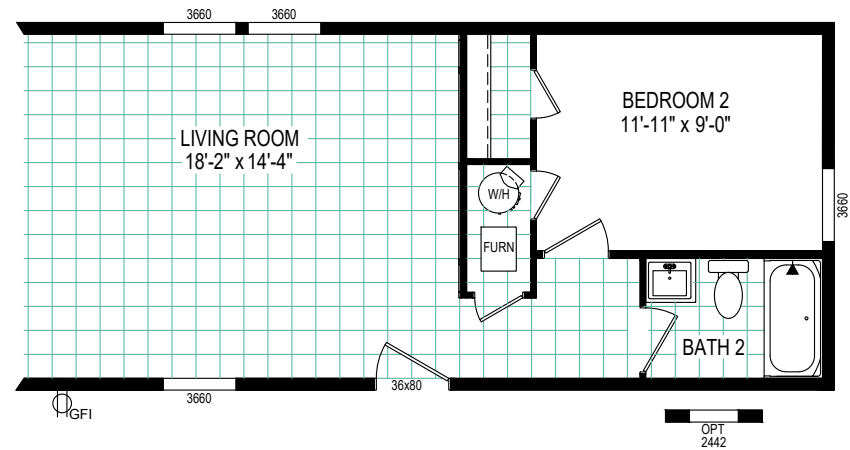

2-BEDROOM OPTION

Pulse Collection

Model 6616-E711

1012 Square Feet - 3 Bed / 2 Bath

CLAYTON WAKARUSA
Div. of CMH Manufacturing West Inc.
66700 STATE ROAD 19 P.O. BOX 406
WAKARUSA, INDIANA 46573

PULSE PRODUCT
FLOOR PLAN

REVISION BOX

DRAWN BY: MDK
DATE: 5/3/2023

2023 MODEL

6616-E711