
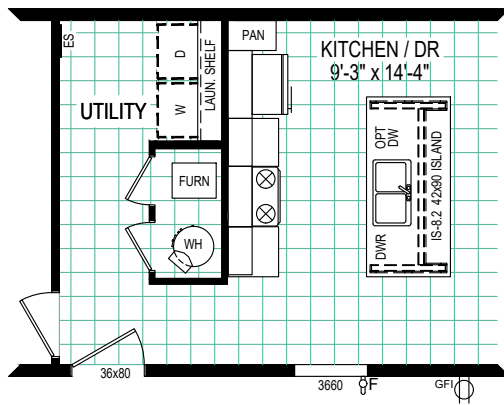



Marysville Farms

Minnesota Rd. at Ravenswood Rd.

810-364-3600

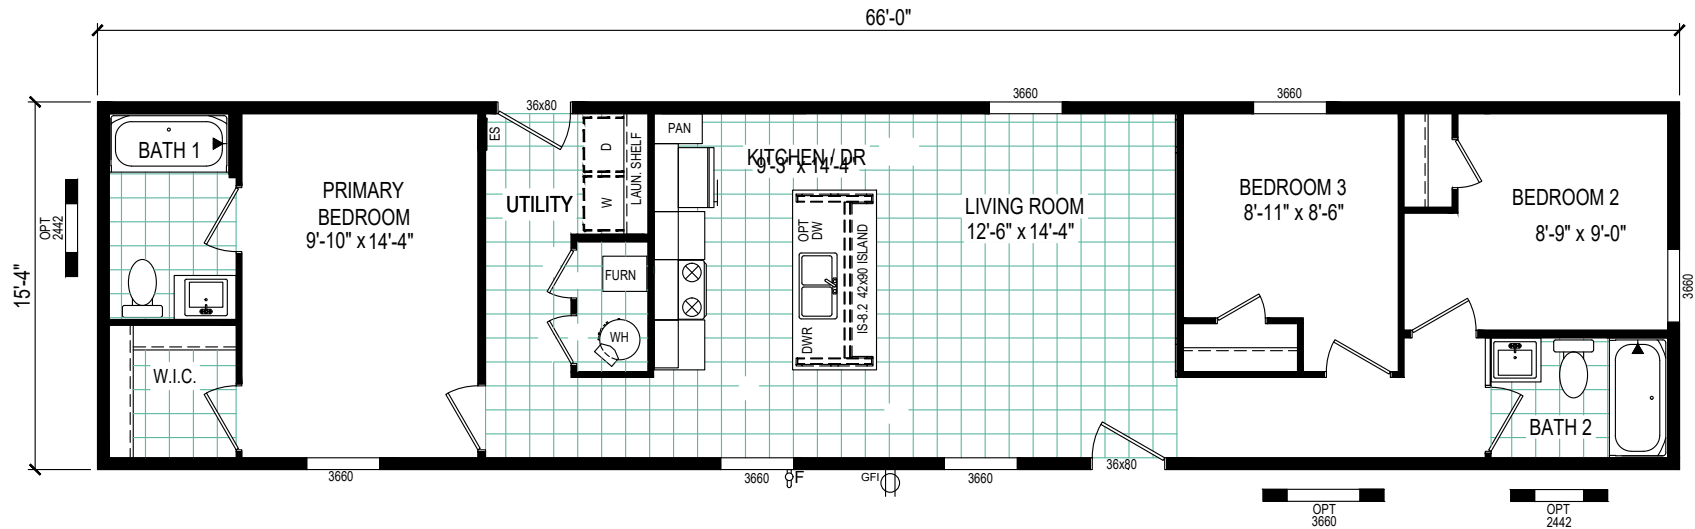

REVERSE AISLE OPTION

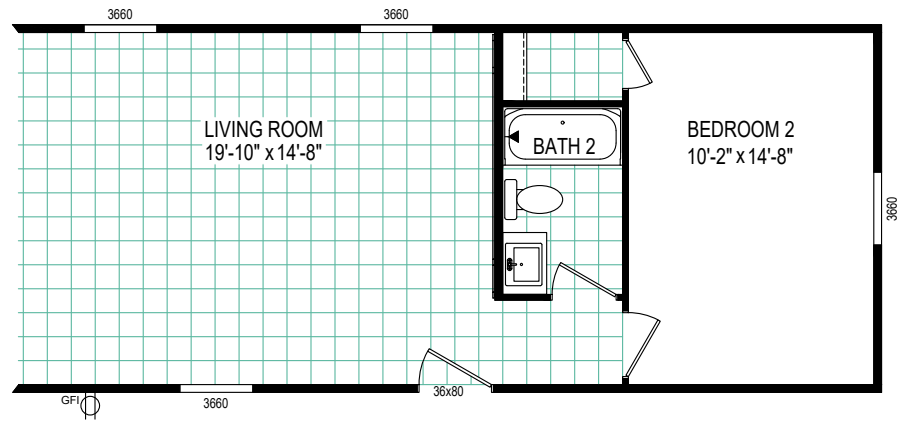

2-BEDROOM OPTION

Pulse Collection

Model 6616-E791

1012 Square Feet - 3 Bed / 2 Bath

CLAYTON WAKARUSA
Div. of CMH Manufacturing West Inc.
66700 STATE ROAD 19 P.O. BOX 406
WAKARUSA, INDIANA 46573

PULSE COLLECTION
FLOOR PLAN

REVISION BOX

DRAWN BY: SDS
DATE: 6/20/2023

2023 MODEL
6616-E791