
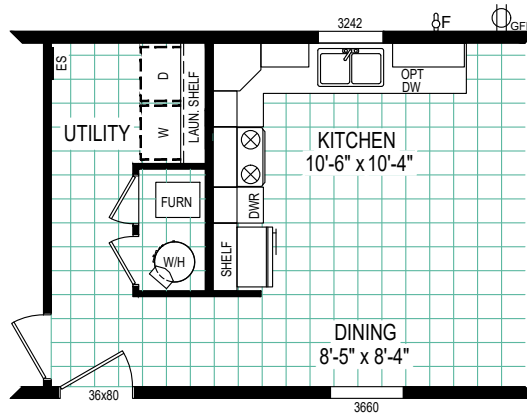


# Marysville Farms

Minnesota Rd. at Ravenswood Rd.

## 810-364-3600

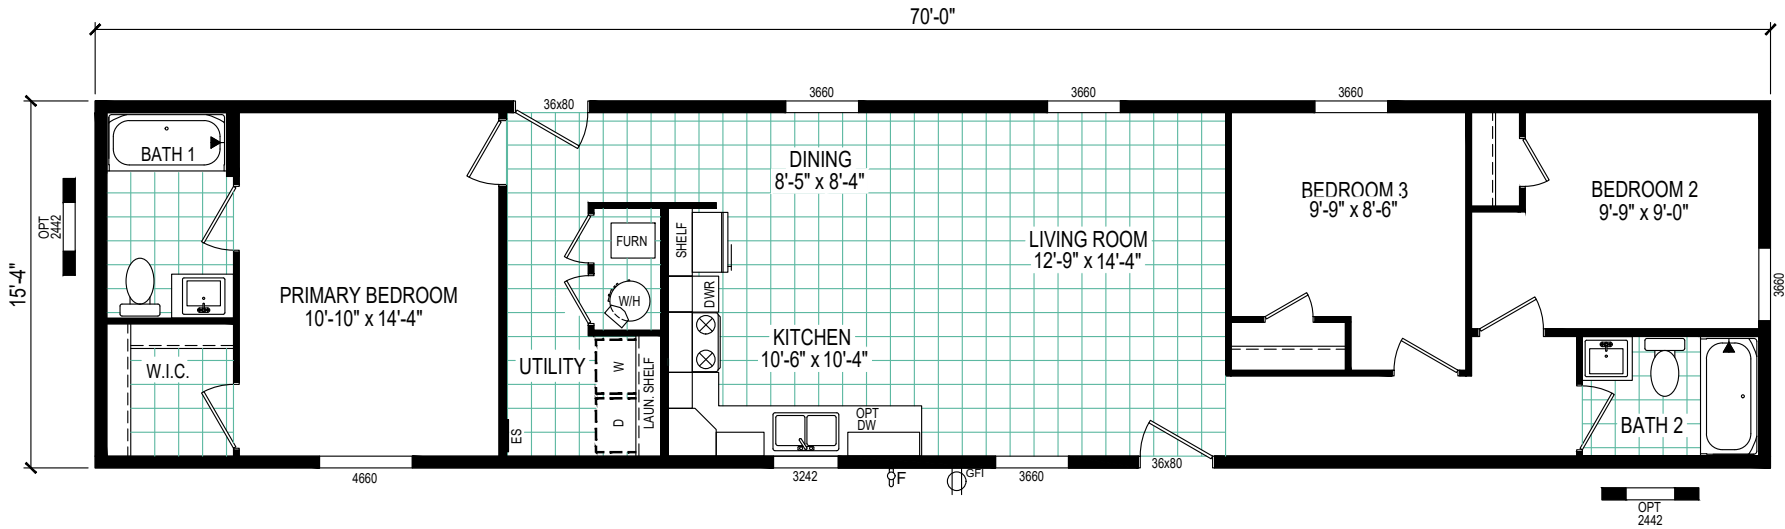

REVERSE AISLE OPTION

## Adrenaline Collection

Model 7016-E200

1,073 Square Feet - 3 Bed / 2 Bath

CLAYTON WAKARUSA  
Div. of CMH Manufacturing West Inc.  
66700 STATE ROAD 19 P.O. BOX 406  
WAKARUSA, INDIANA 46573

ADRENALINE COLLECTION  
FLOOR PLAN

REVISION BOX

DRAWN BY: MDK  
DATE: 4/25/2023

2023 MODEL  
7016-E200