
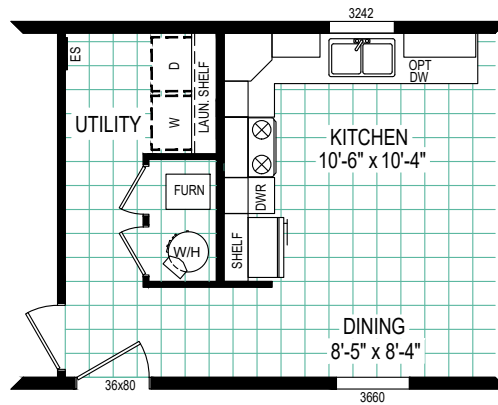


# Marysville Farms

Minnesota Rd. at Ravenswood Rd.

## 810-364-3600

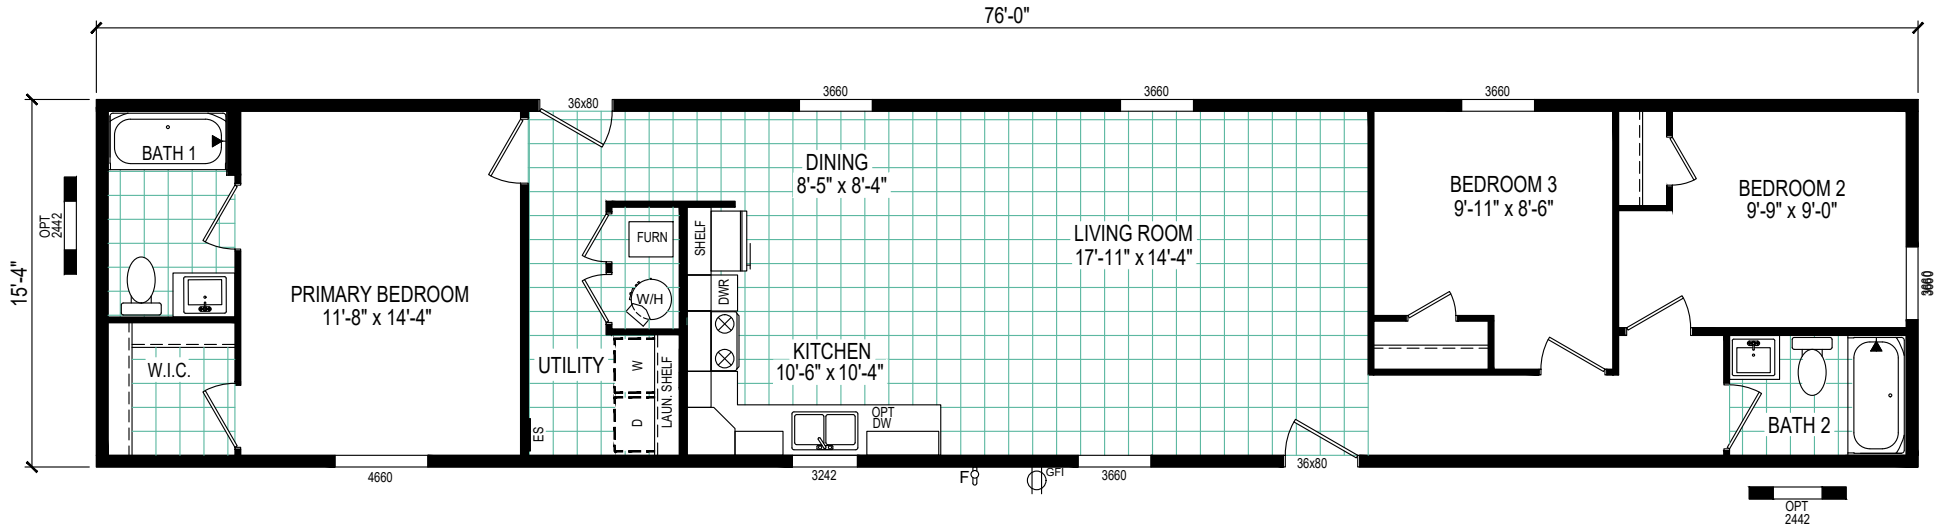

REVERSE AISLE OPTION

## Adrenaline Collection

Model 7616-E200

1,165 Square Feet - 3 Bed / 2 Bath

**CLAYTON WAKARUSA**  
 Div. of CMH Manufacturing West Inc.  
 66700 STATE ROAD 19 P.O. BOX 406  
 WAKARUSA, INDIANA 46573

**ADRENALINE COLLECTION**  
**FLOOR PLAN**

REVISION BOX

DRAWN BY: SDS  
 DATE: 5/22/2023

2023 MODEL

**7616-E200**