
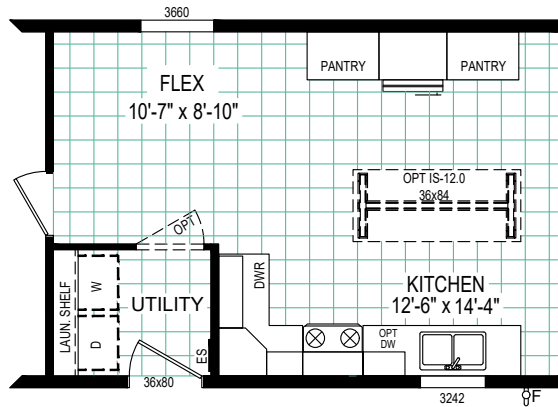


Marysville Farms

Minnesota Rd. at Ravenswood Rd.

810-364-3600

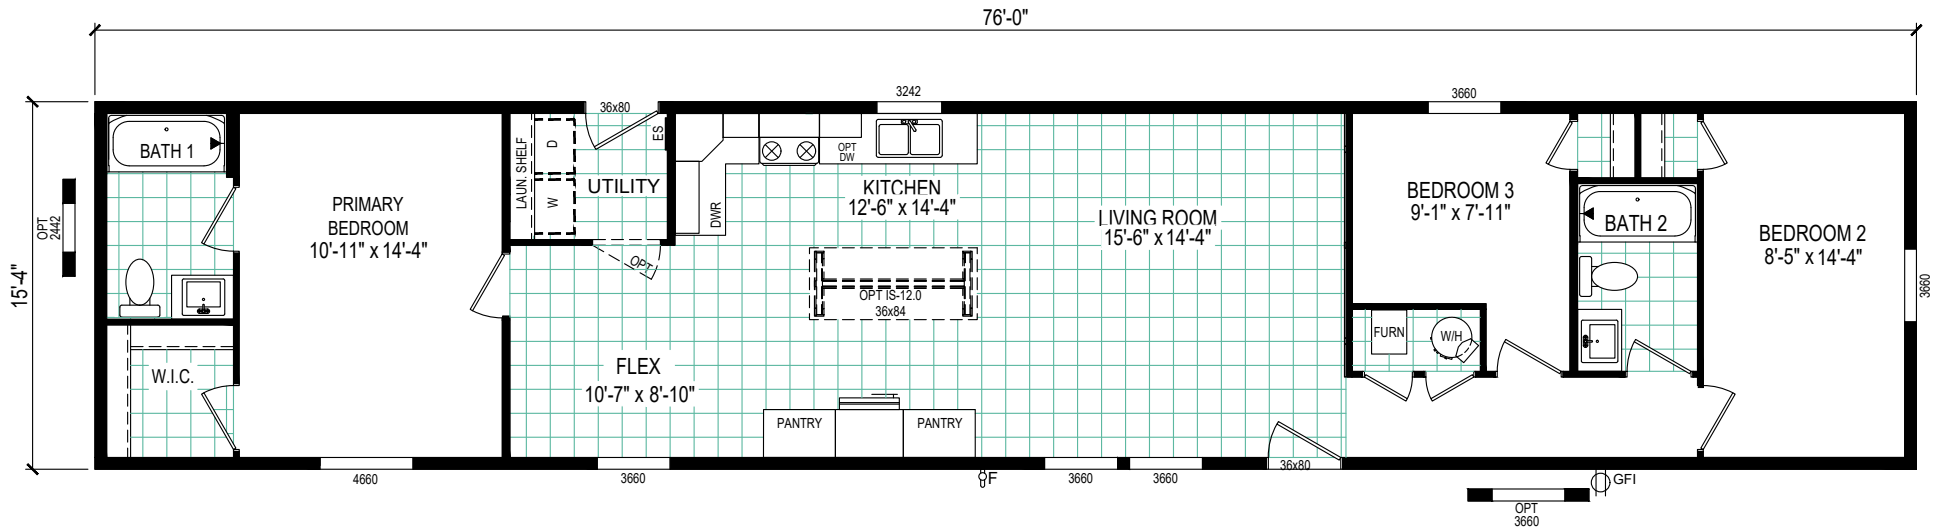

REVERSE AISLE OPTION

Pulse Collection

Model: 7616-E714

1165 Square Feet - 3 Bed / 2 Bath

CLAYTON WAKARUSA
Div. of CMH Manufacturing West Inc.
66700 STATE ROAD 19 P.O. BOX 406
WAKARUSA, INDIANA 46573

PULSE COLLECTION
FLOOR PLAN

REVISION BOX

DRAWN BY: MDK
DATE: 5/2/2023

2023 MODEL

7616-E714