
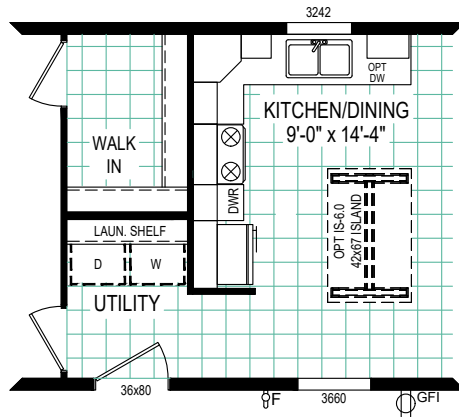


# Marysville Farms

Minnesota Rd. at Ravenswood Rd.

## 810-364-3600

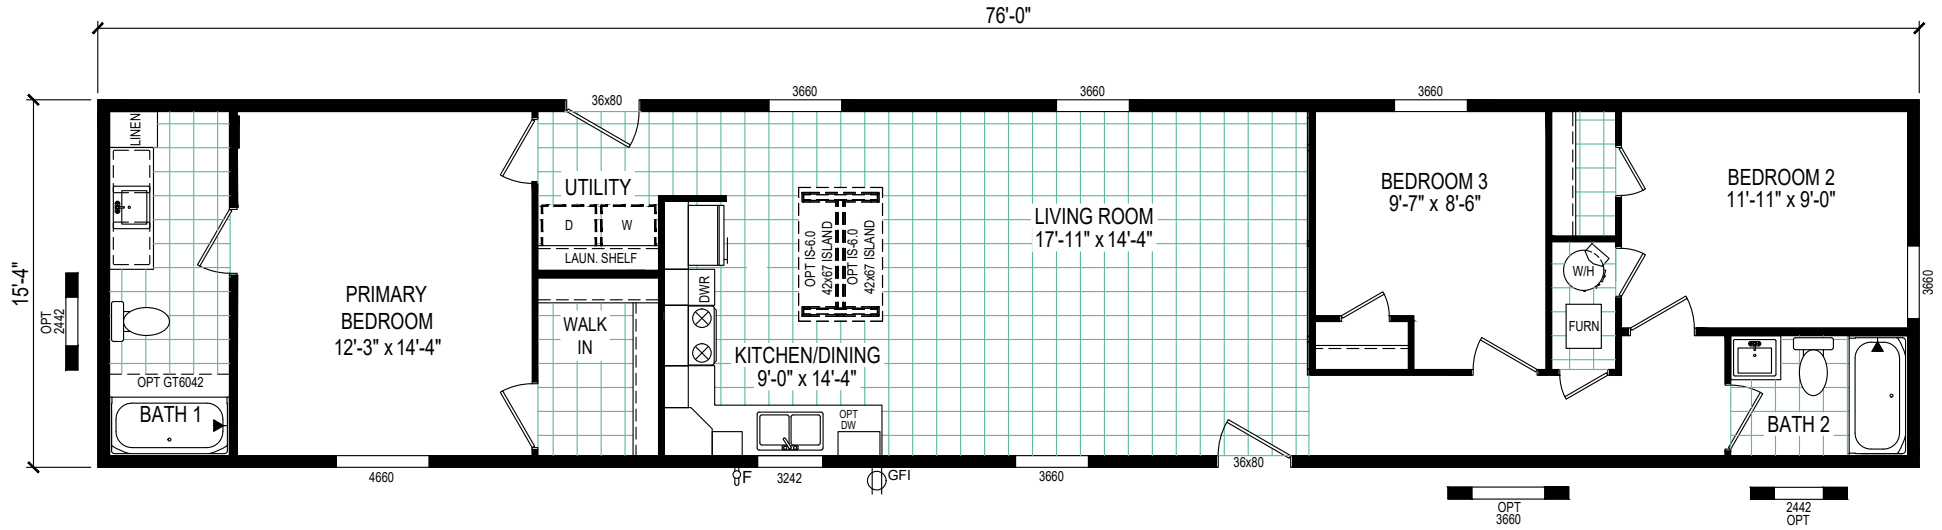

REVERSE AISLE OPTION

## Pulse Collection

Model: 7616-E779

1165 Square Feet - 3 Bed / 2 Bath

CLAYTON WAKARUSA  
Div. of CMH Manufacturing West Inc.  
66700 STATE ROAD 19 P.O. BOX 406  
WAKARUSA, INDIANA 46573

PULSE COLLECTION  
FLOOR PLAN

REVISION BOX

DRAWN BY: MM  
DATE: 5/1/2023

2023 MODEL

7616-E779