


Marysville Farms

Minnesota Rd. at Ravenswood Rd.

810-364-3600

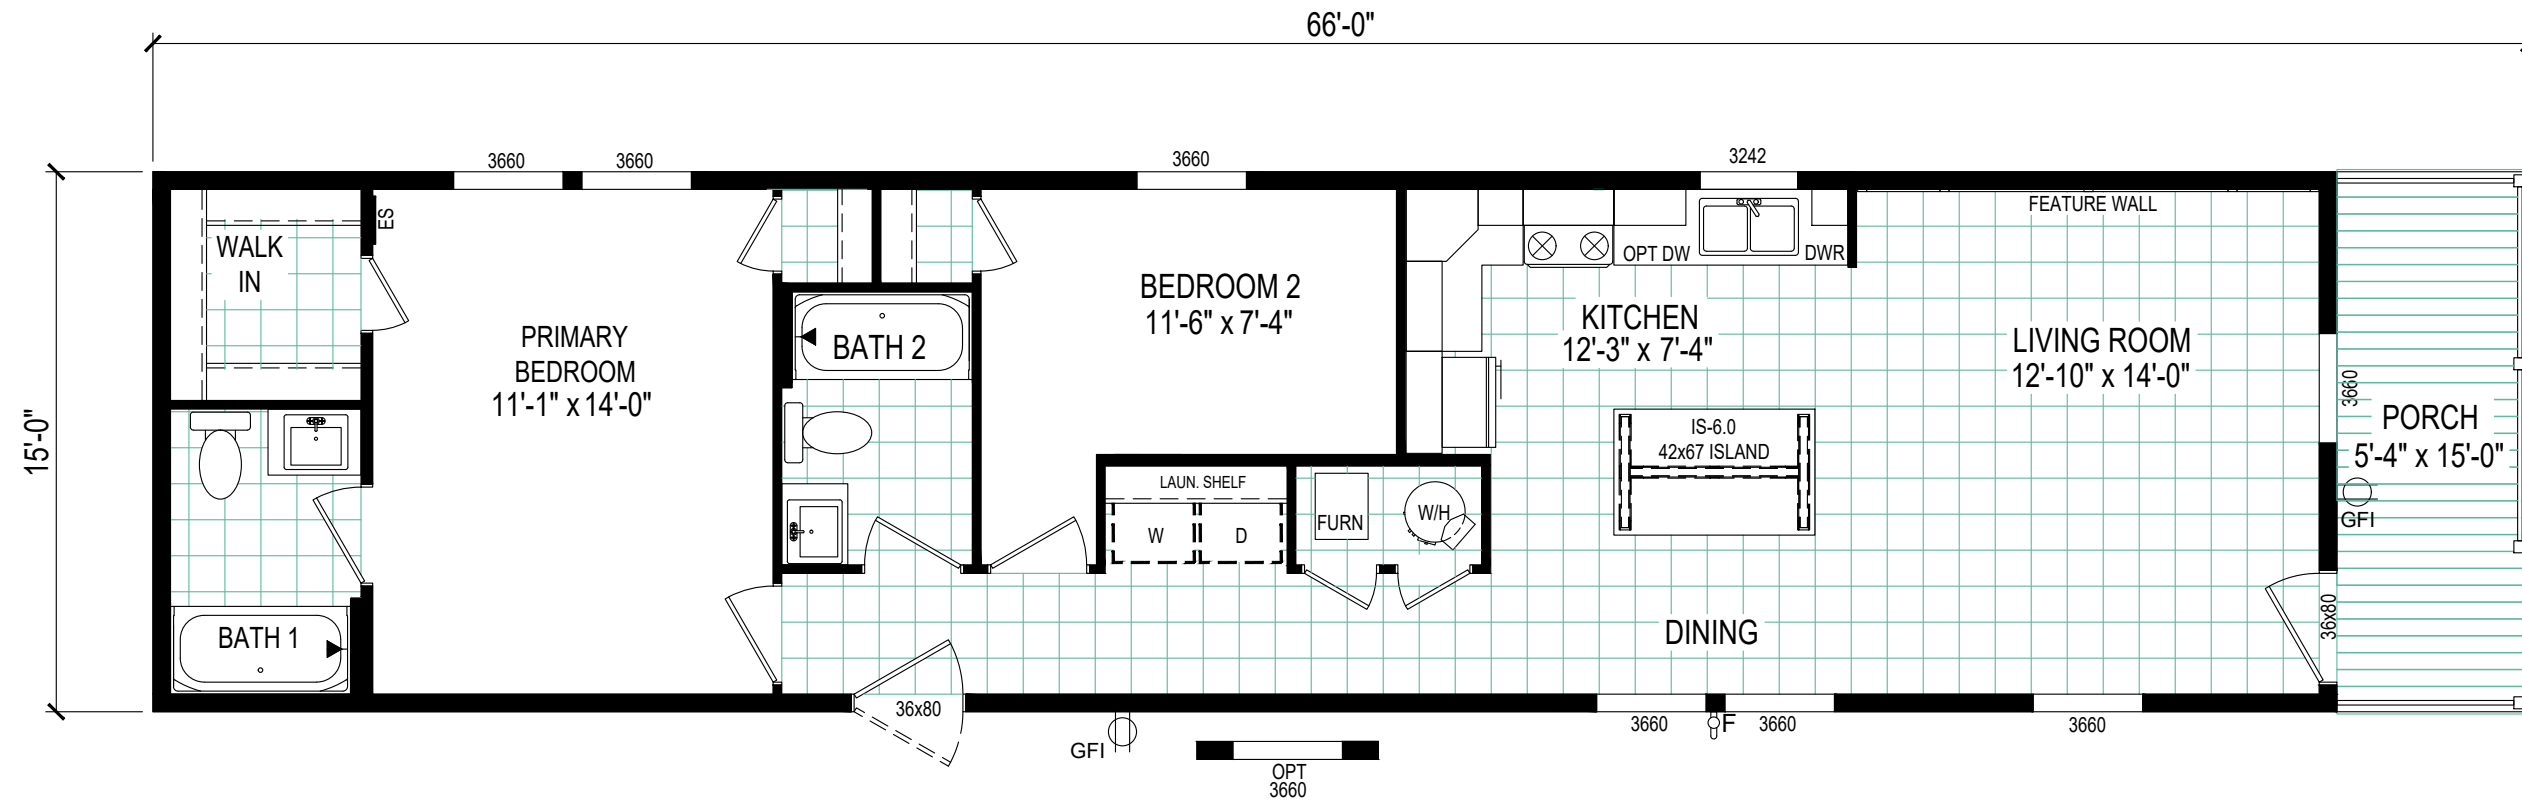

Pulse Collection

Model: 6616-4772P

910 Square Feet - 2 Bed / 2 Bath

CLAYTON WAKARUSA
Div. of CMH Manufacturing West Inc.
66700 STATE ROAD 19 P.O. BOX 406
WAKARUSA, INDIANA 46573

PULSE PRODUCT
FLOOR PLAN

DRAWN BY: MDK
DATE: 12/5/2023

2024 MODEL:
6616-4772P