


Marysville Farms
 Minnesota Rd. at Ravenswood Rd.
 810-364-3600

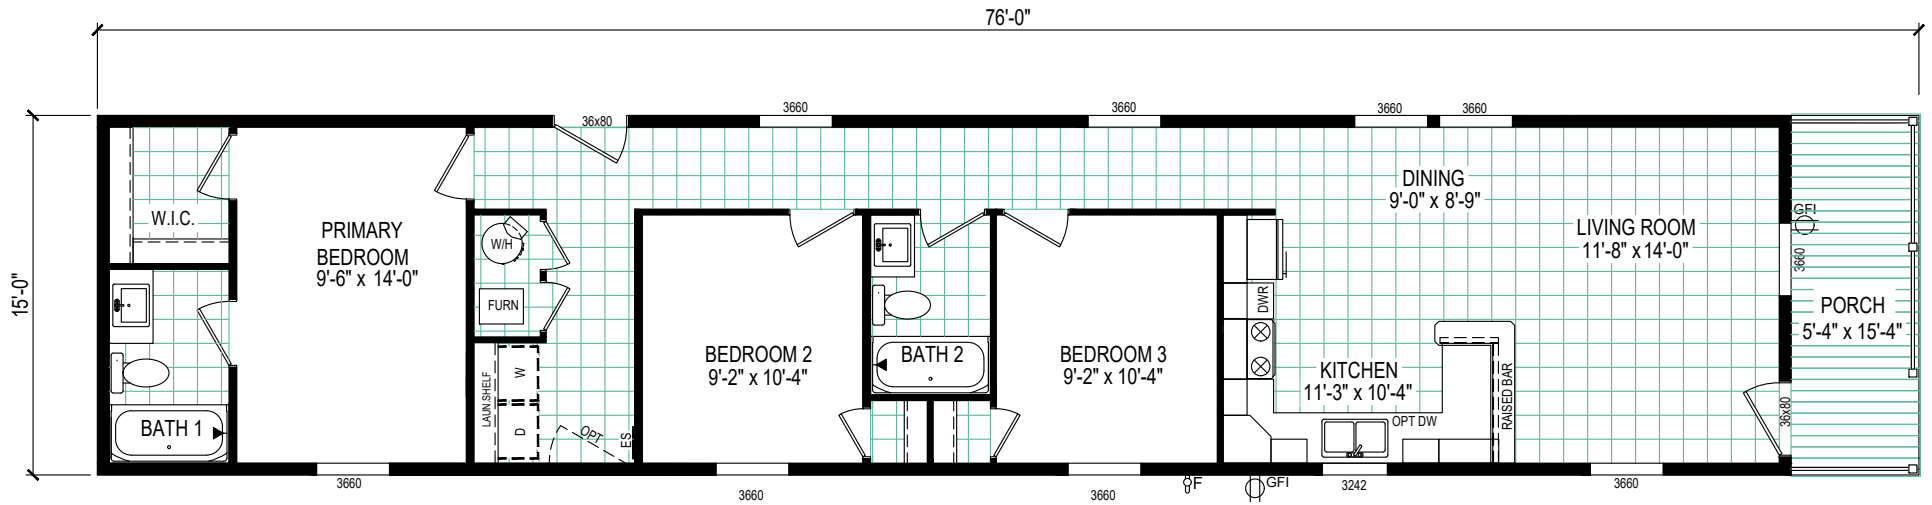

Pulse Collection

Model: 7616-4773P

1060 Square Feet - 3 Bed / 2 Bath

CLAYTON WAKARUSA
 Div. of CMH Manufacturing West Inc.
 66700 STATE ROAD 19 P.O. BOX 406
 WAKARUSA, INDIANA 46573

PULSE PRODUCT
 FLOOR PLAN

REVISION BOX

DRAWN BY: MDK
 DATE: 10/24/2023
 2022 MODEL
 7616-4773P