


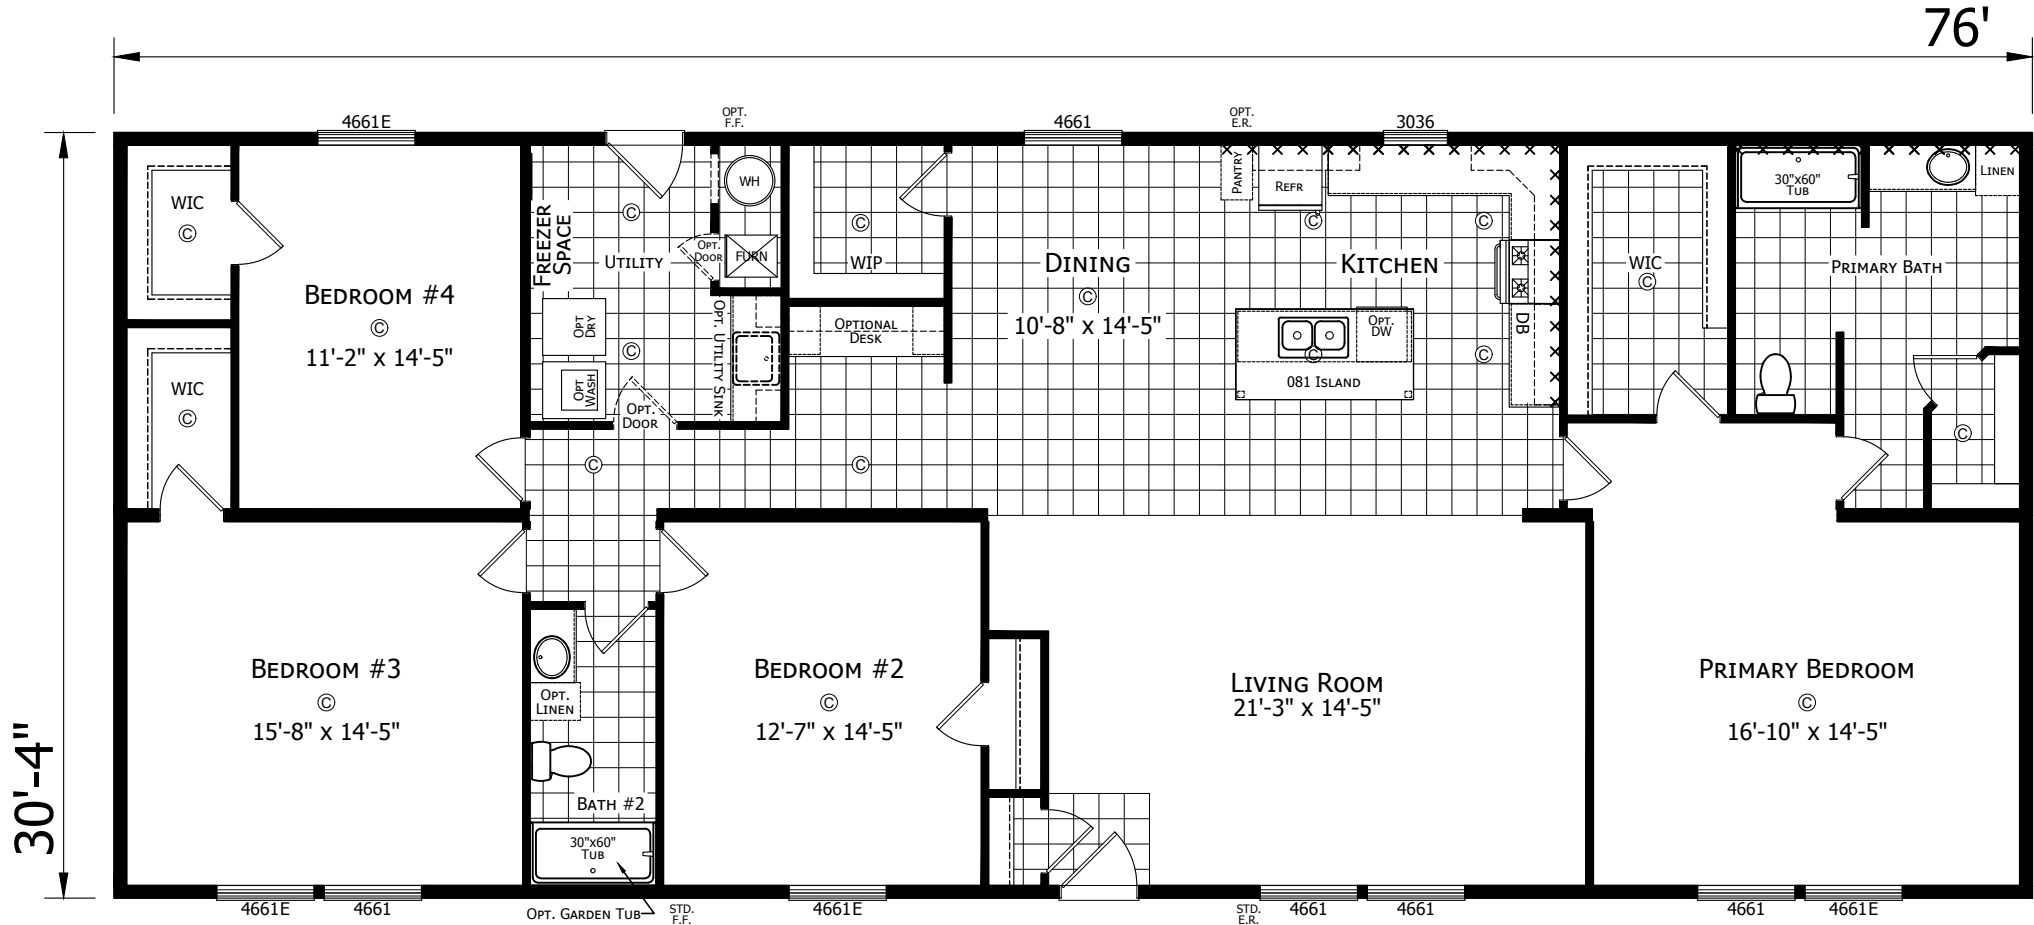

112APB-3276H42185

4 BEDROOM 2 BATH  
76'-0" x 30'-4"  
2305 Sq. Ft. TOTAL

MODIFICATIONS

PROJECT:  
112APB-3276H42185  
76'-0" x 30'-4"  
4BD 2BT

DRAWN BY: KG  
DATE: 11-08-23  
SCALE: 3/16" = 1'-0"

TITLE:  
LITERATURE  
PLAN


FILENAME: 112APB-3276H42185

SHEET:  
L-101


PROPRIETARY AND CONFIDENTIAL  
THESE DRAWINGS AND SPECIFICATIONS ARE ORIGINAL  
PROPRIETARY AND CONFIDENTIAL MATERIALS OF CHAMPION.  
COPYRIGHT © 1976-2023 BY CHAMPION

CHAMPION  
HOME BUILDERS


755 W. BIG BEAVER ROAD, SUITE 1000, TROY, MI 48064  
PHONE: 248-614-8800

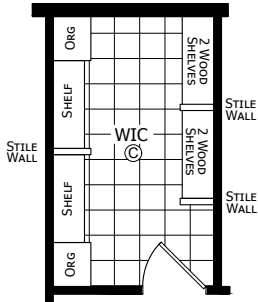


OPTIONAL CLOSET ORGANIZER

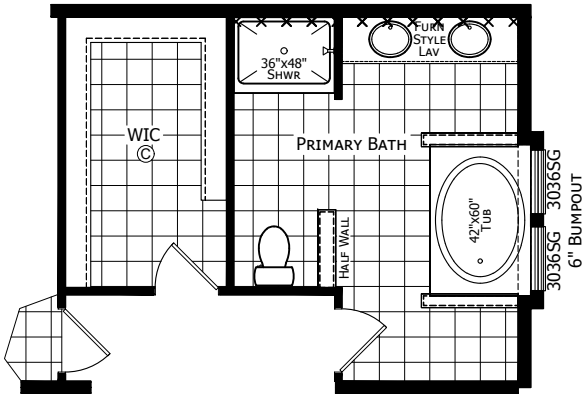


OPTIONAL PRIMARY BATH

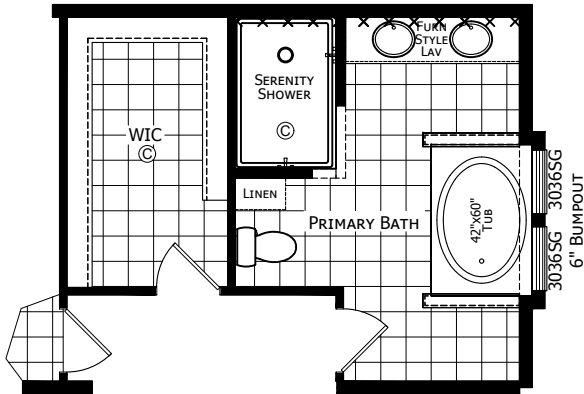


OPTIONAL SERENITY BATH

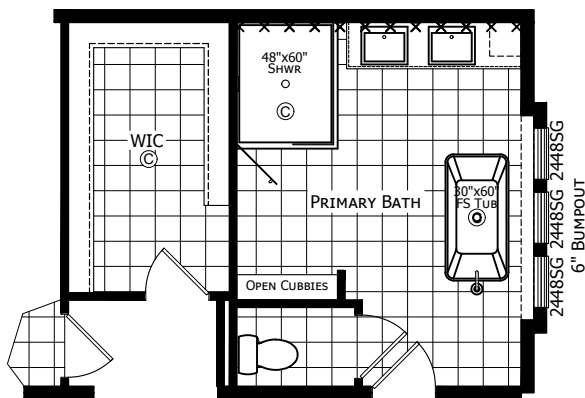


OPTIONAL RADIANT SPA BATH

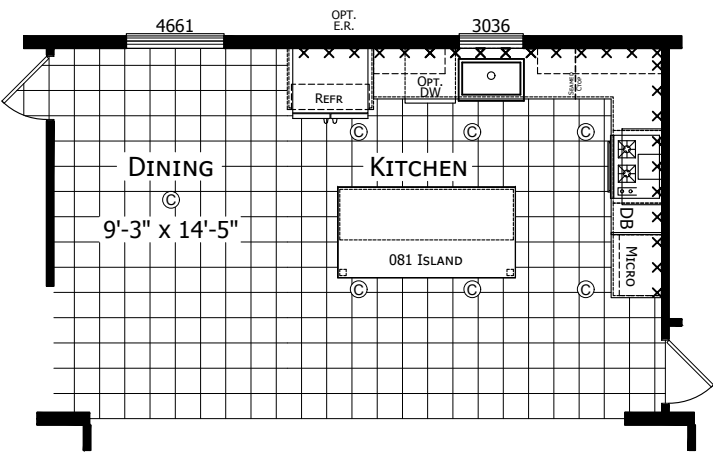


OPTIONAL ULTIMATE KITCHEN 2

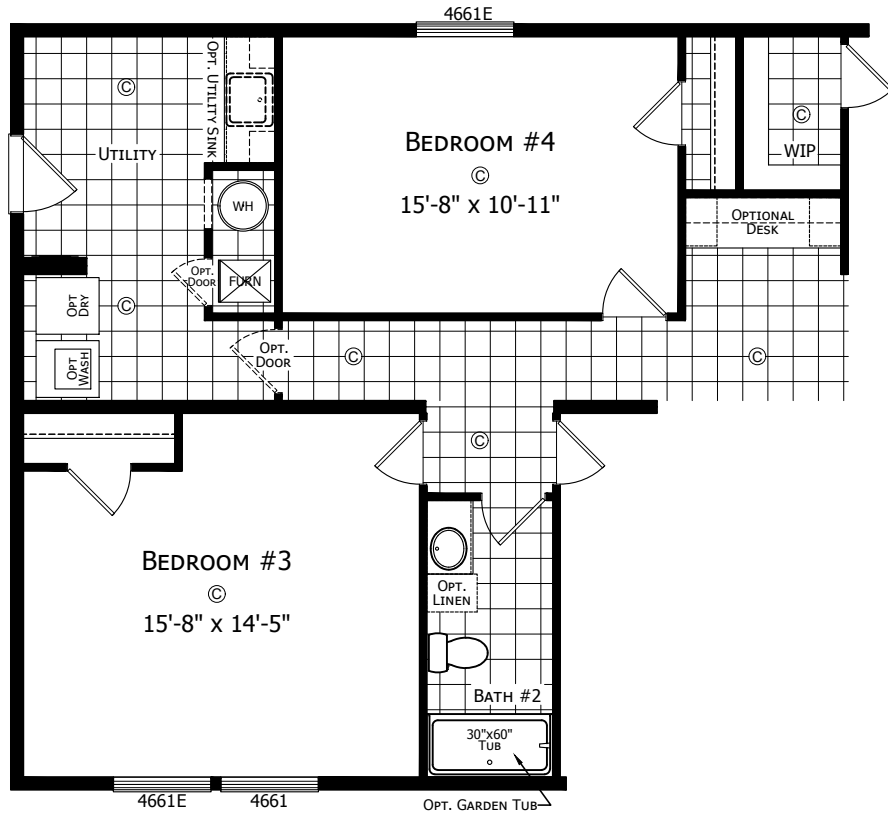

OPTIONAL END ENTRY  
N/A w/ OPT. THEATER ROOM/ BUTLER'S PANTRY

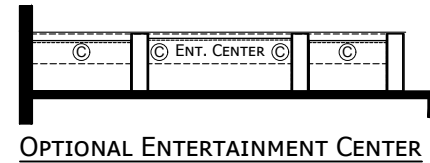

OPTIONAL ENTERTAINMENT CENTER

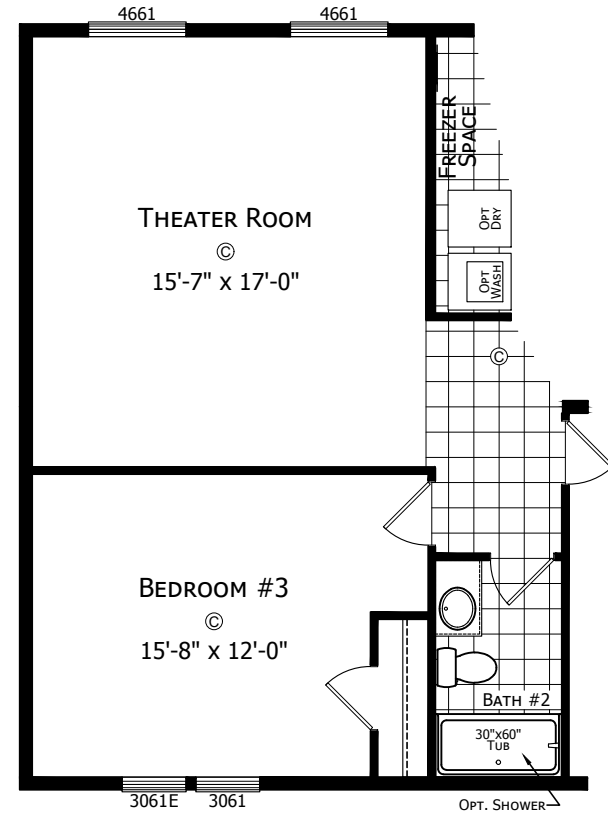

OPTIONAL THEATER ROOM